


2-11 Resident Households
(Upper Level)

UPPER LEVEL	
<u>Project SF Tabulation:</u>	
New Nursing (Upper Level) :	32,874 SF
<u>Project Unit Tabulation:</u>	
Nursing - 4 Households:	
A - Private Bed Rooms	44 Units
Parking:	
Visitor / Employee	12 Spaces
Accessible Spaces	1 Spaces
Total Parking	13 Spaces

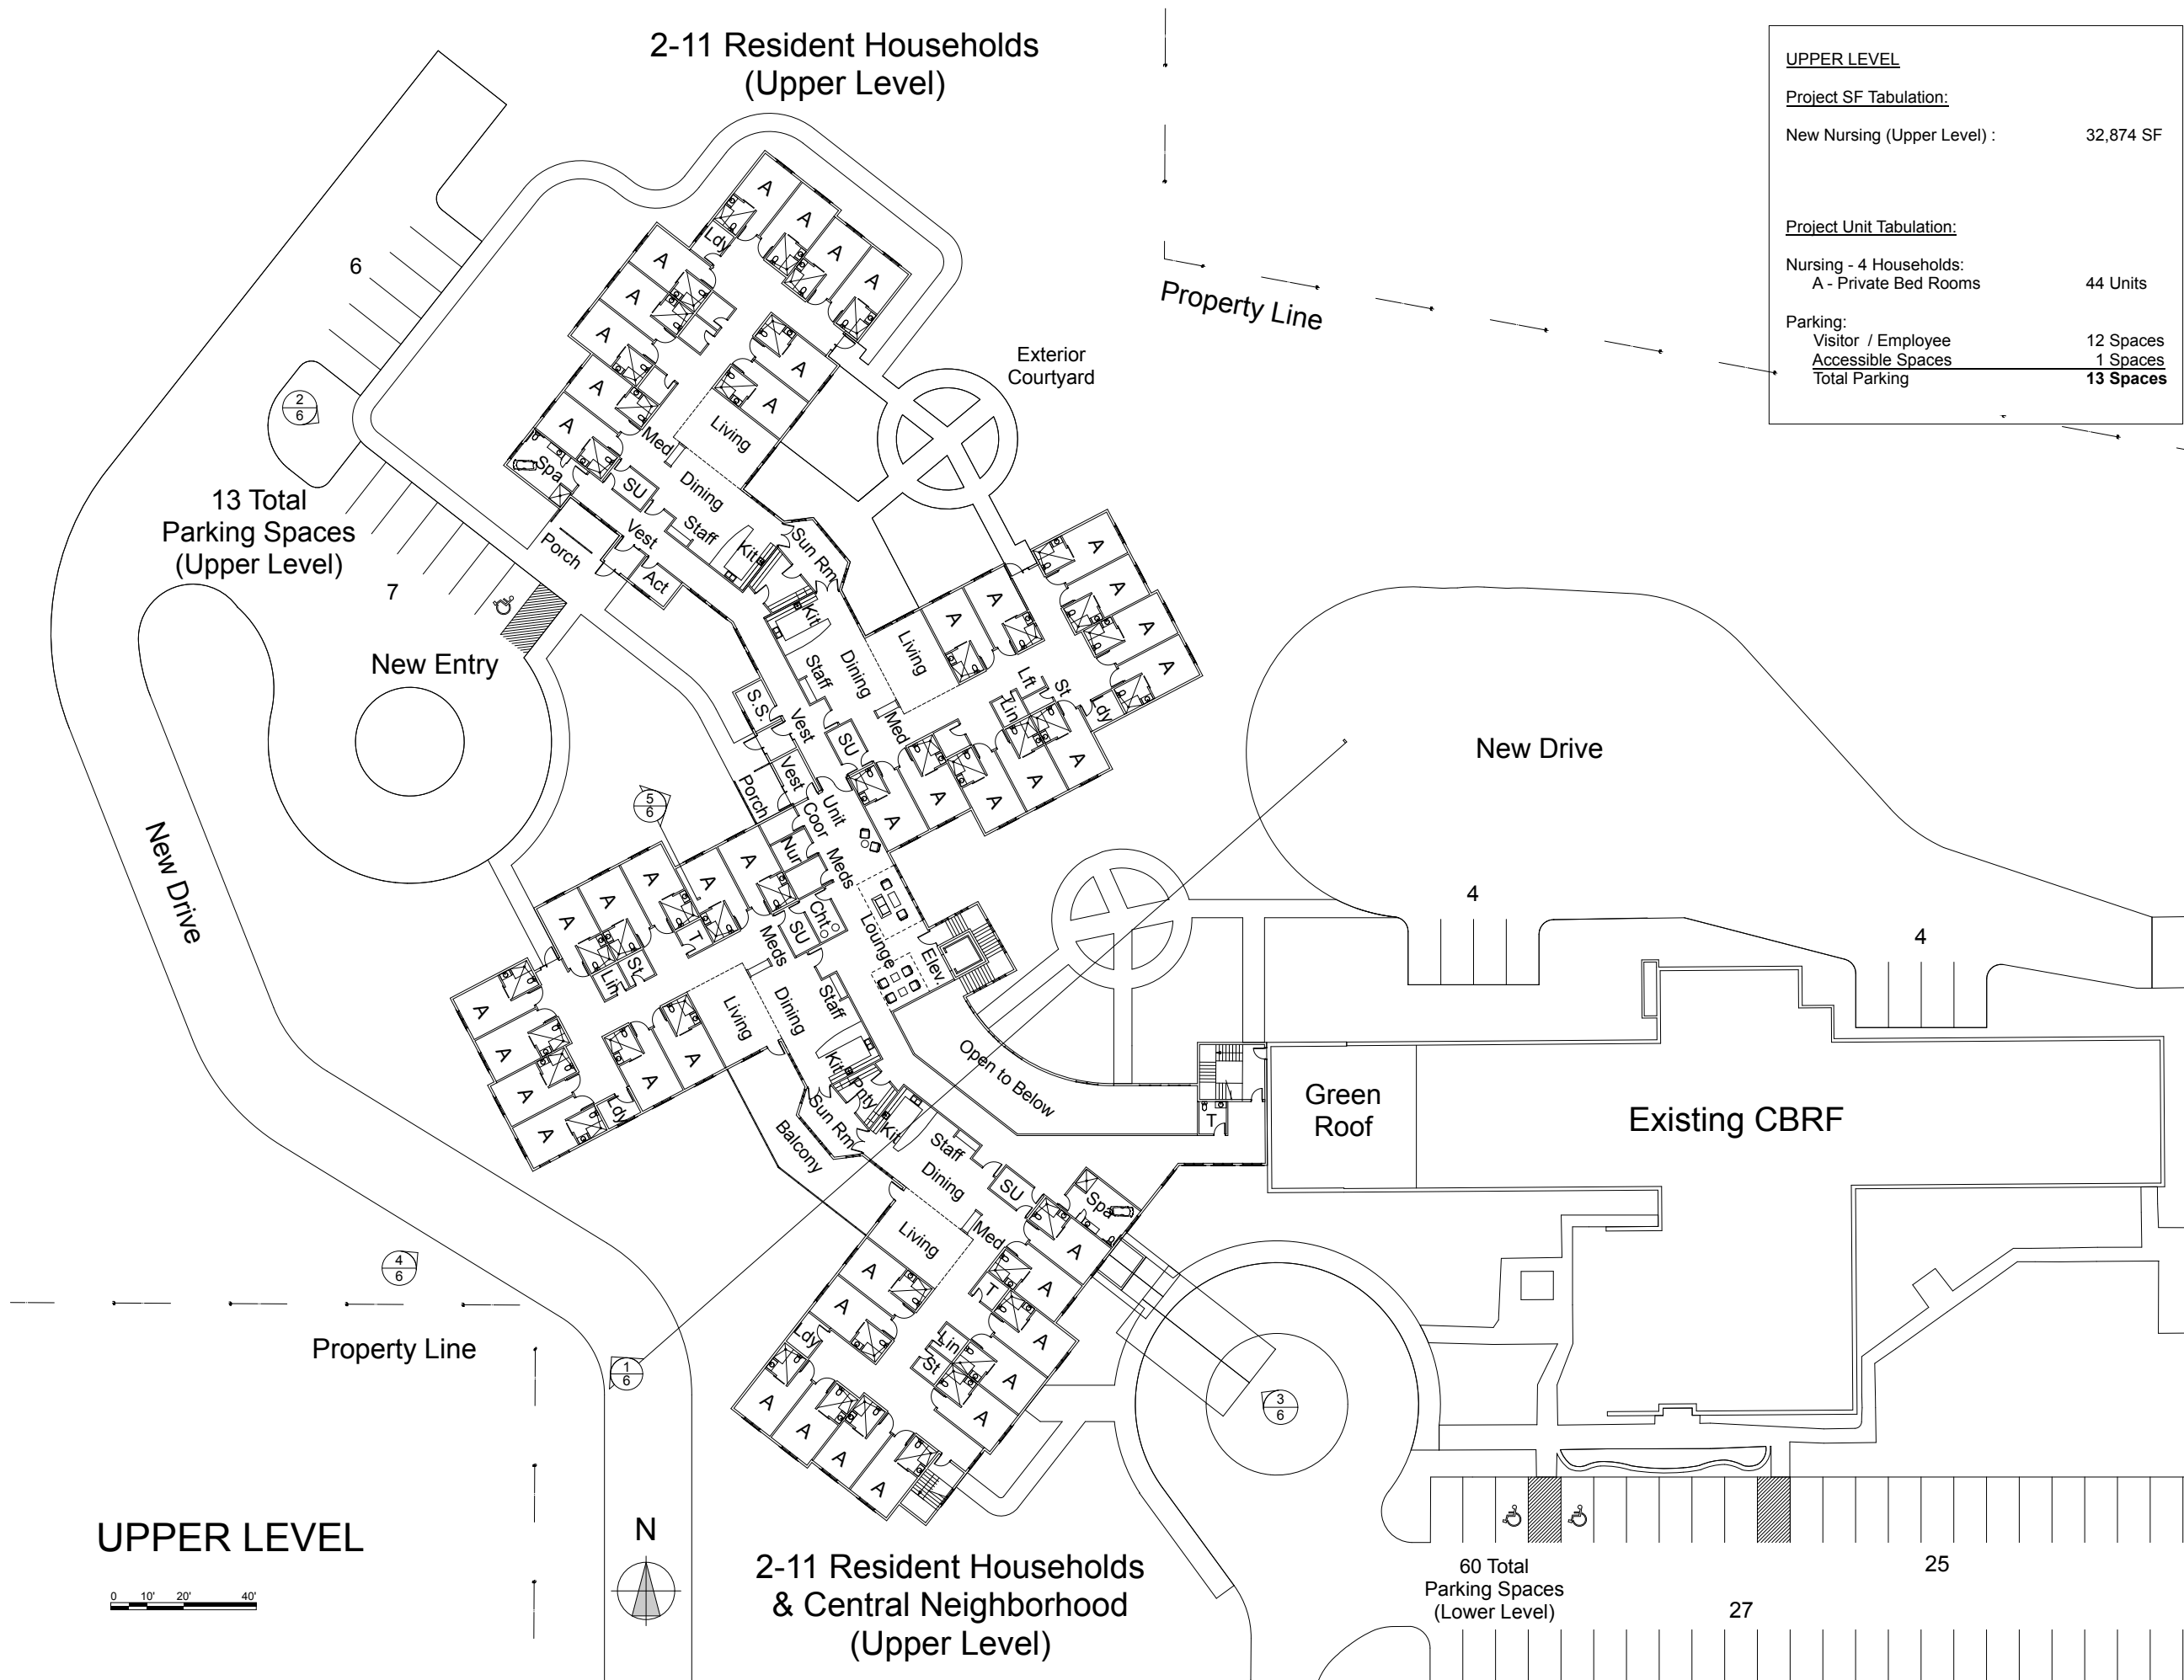

13 Total
Parking Spaces
(Upper Level)

New Entry

Property Line

Exterior
Courtyard

New Drive



Green
Roof

Existing CBRF

2-11 Resident Households
& Central Neighborhood
(Upper Level)

60 Total
Parking Spaces
(Lower Level)

UPPER LEVEL

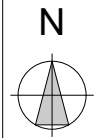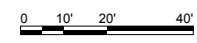

ENLARGED UPPER LEVEL
Scale: AS NOTED
Date: July 2, 2012
Sheet Number
4

GLENHAVEN
Glenwood City, WI

Nelson - Tremain Partnerships
ARCHITECTURE AND DESIGN FOR AGING
125 Southeast Main Street, Suite 245
Minneapolis, Minnesota 55414
Telephone 612-331-7178
Fax 612-331-8255
Web www.ntrp.cc
©2012 Nelson - Tremain Partnership



612 East Oak Street
Glenwood City, WI 554013
Ph: 715-265-4555 Fax: 715-265-7344